


Numbers relate to DMX address

Winston Churchill Hall

Approx Scale: 5mm = 1ft

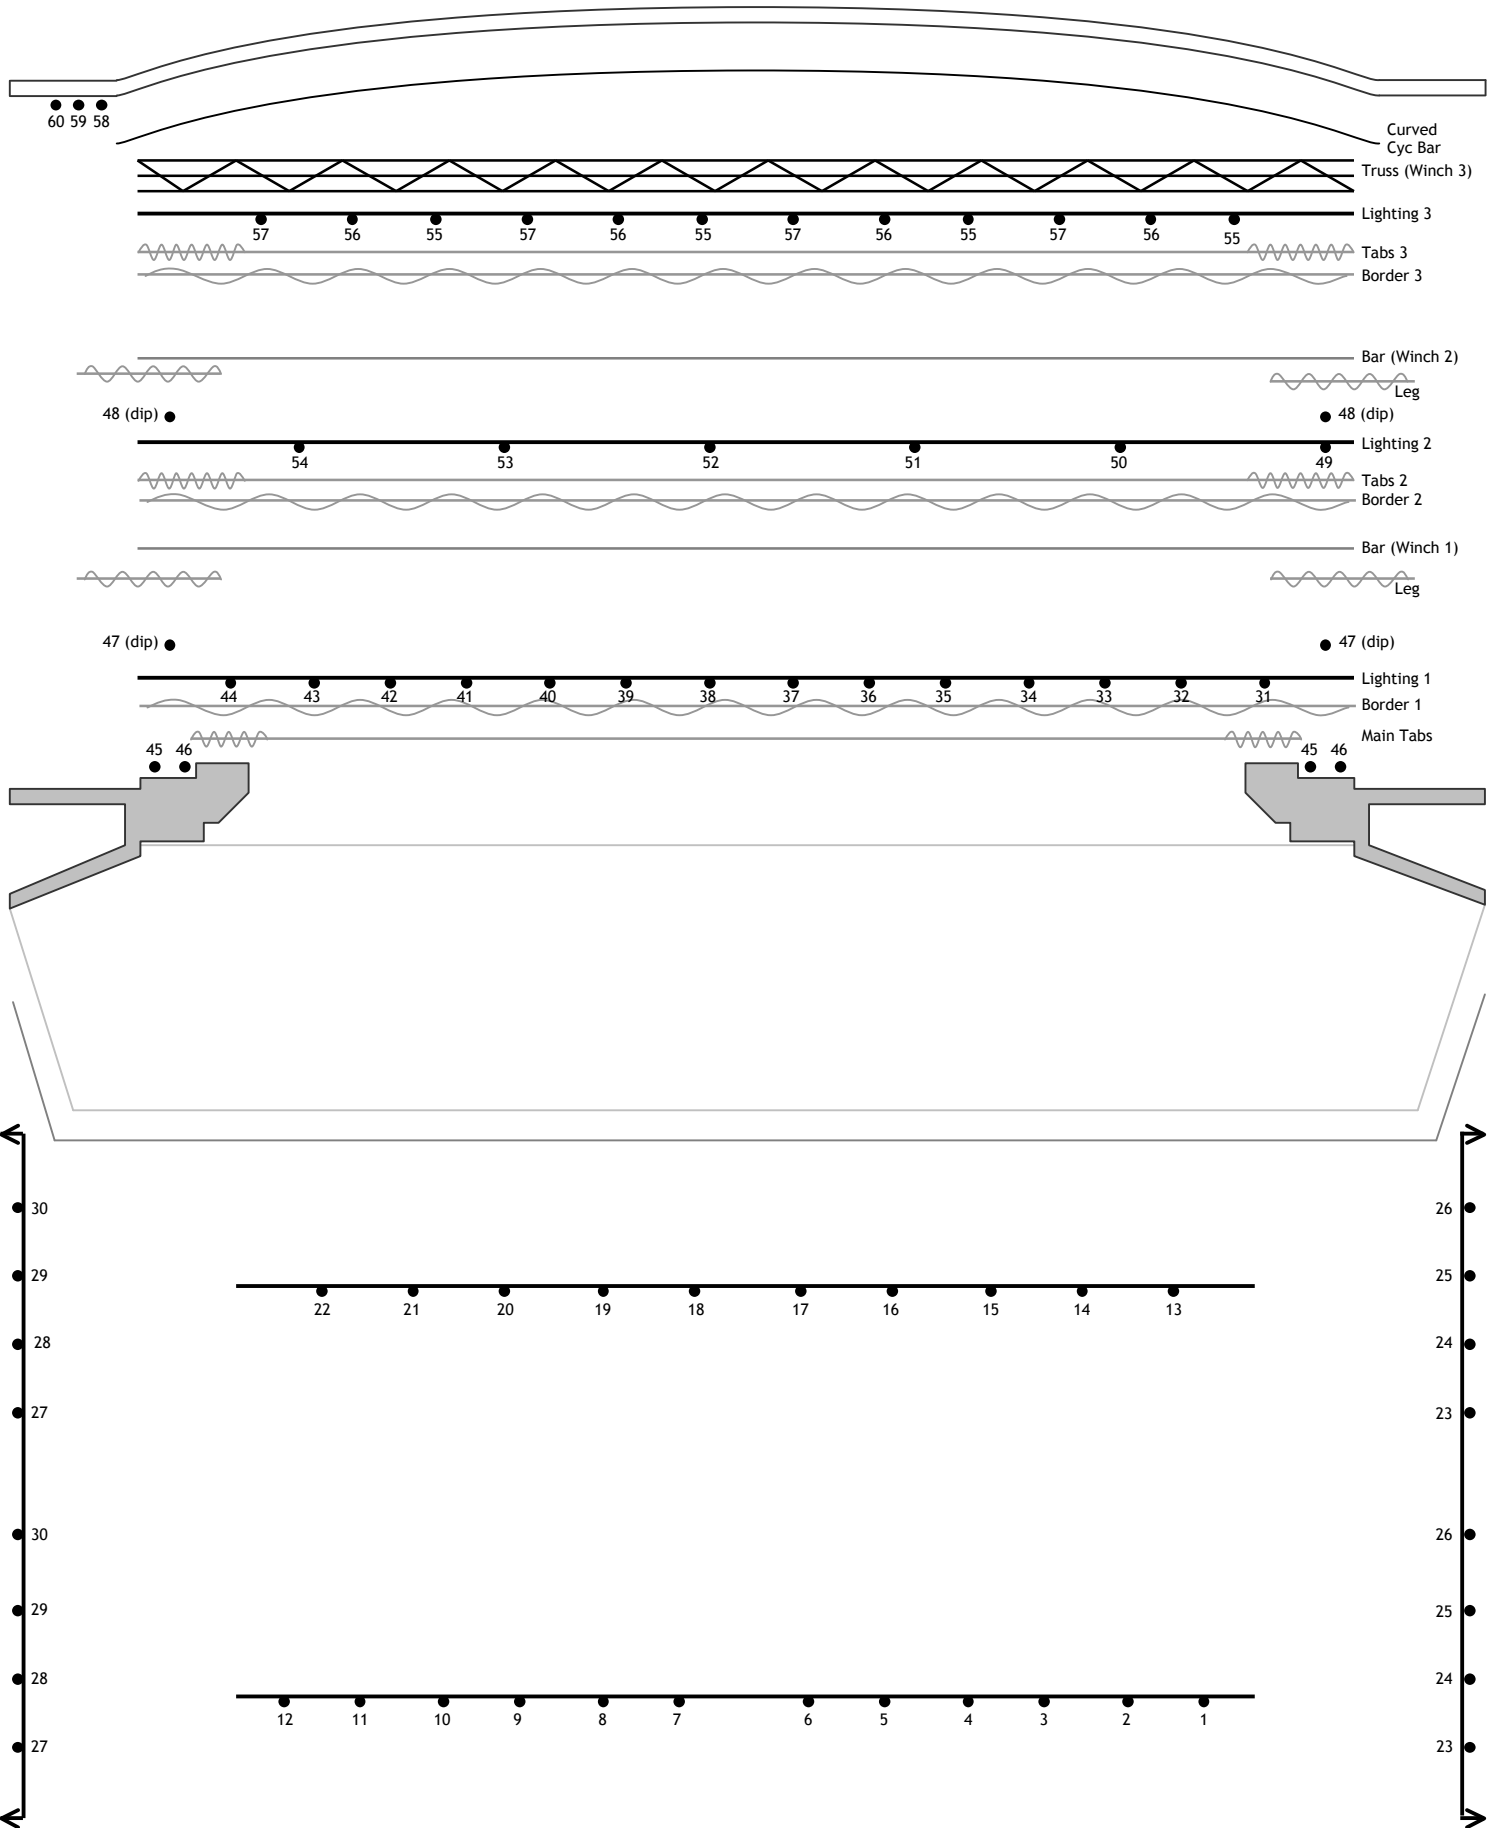

Lighting 3 (on-stage) also carries 7 x Phillips Selecon Wall Washers for Cyc lighting with the following DMX addressing:
Red = DMX 1, Green = DMX 2, Blue = DMX 3